


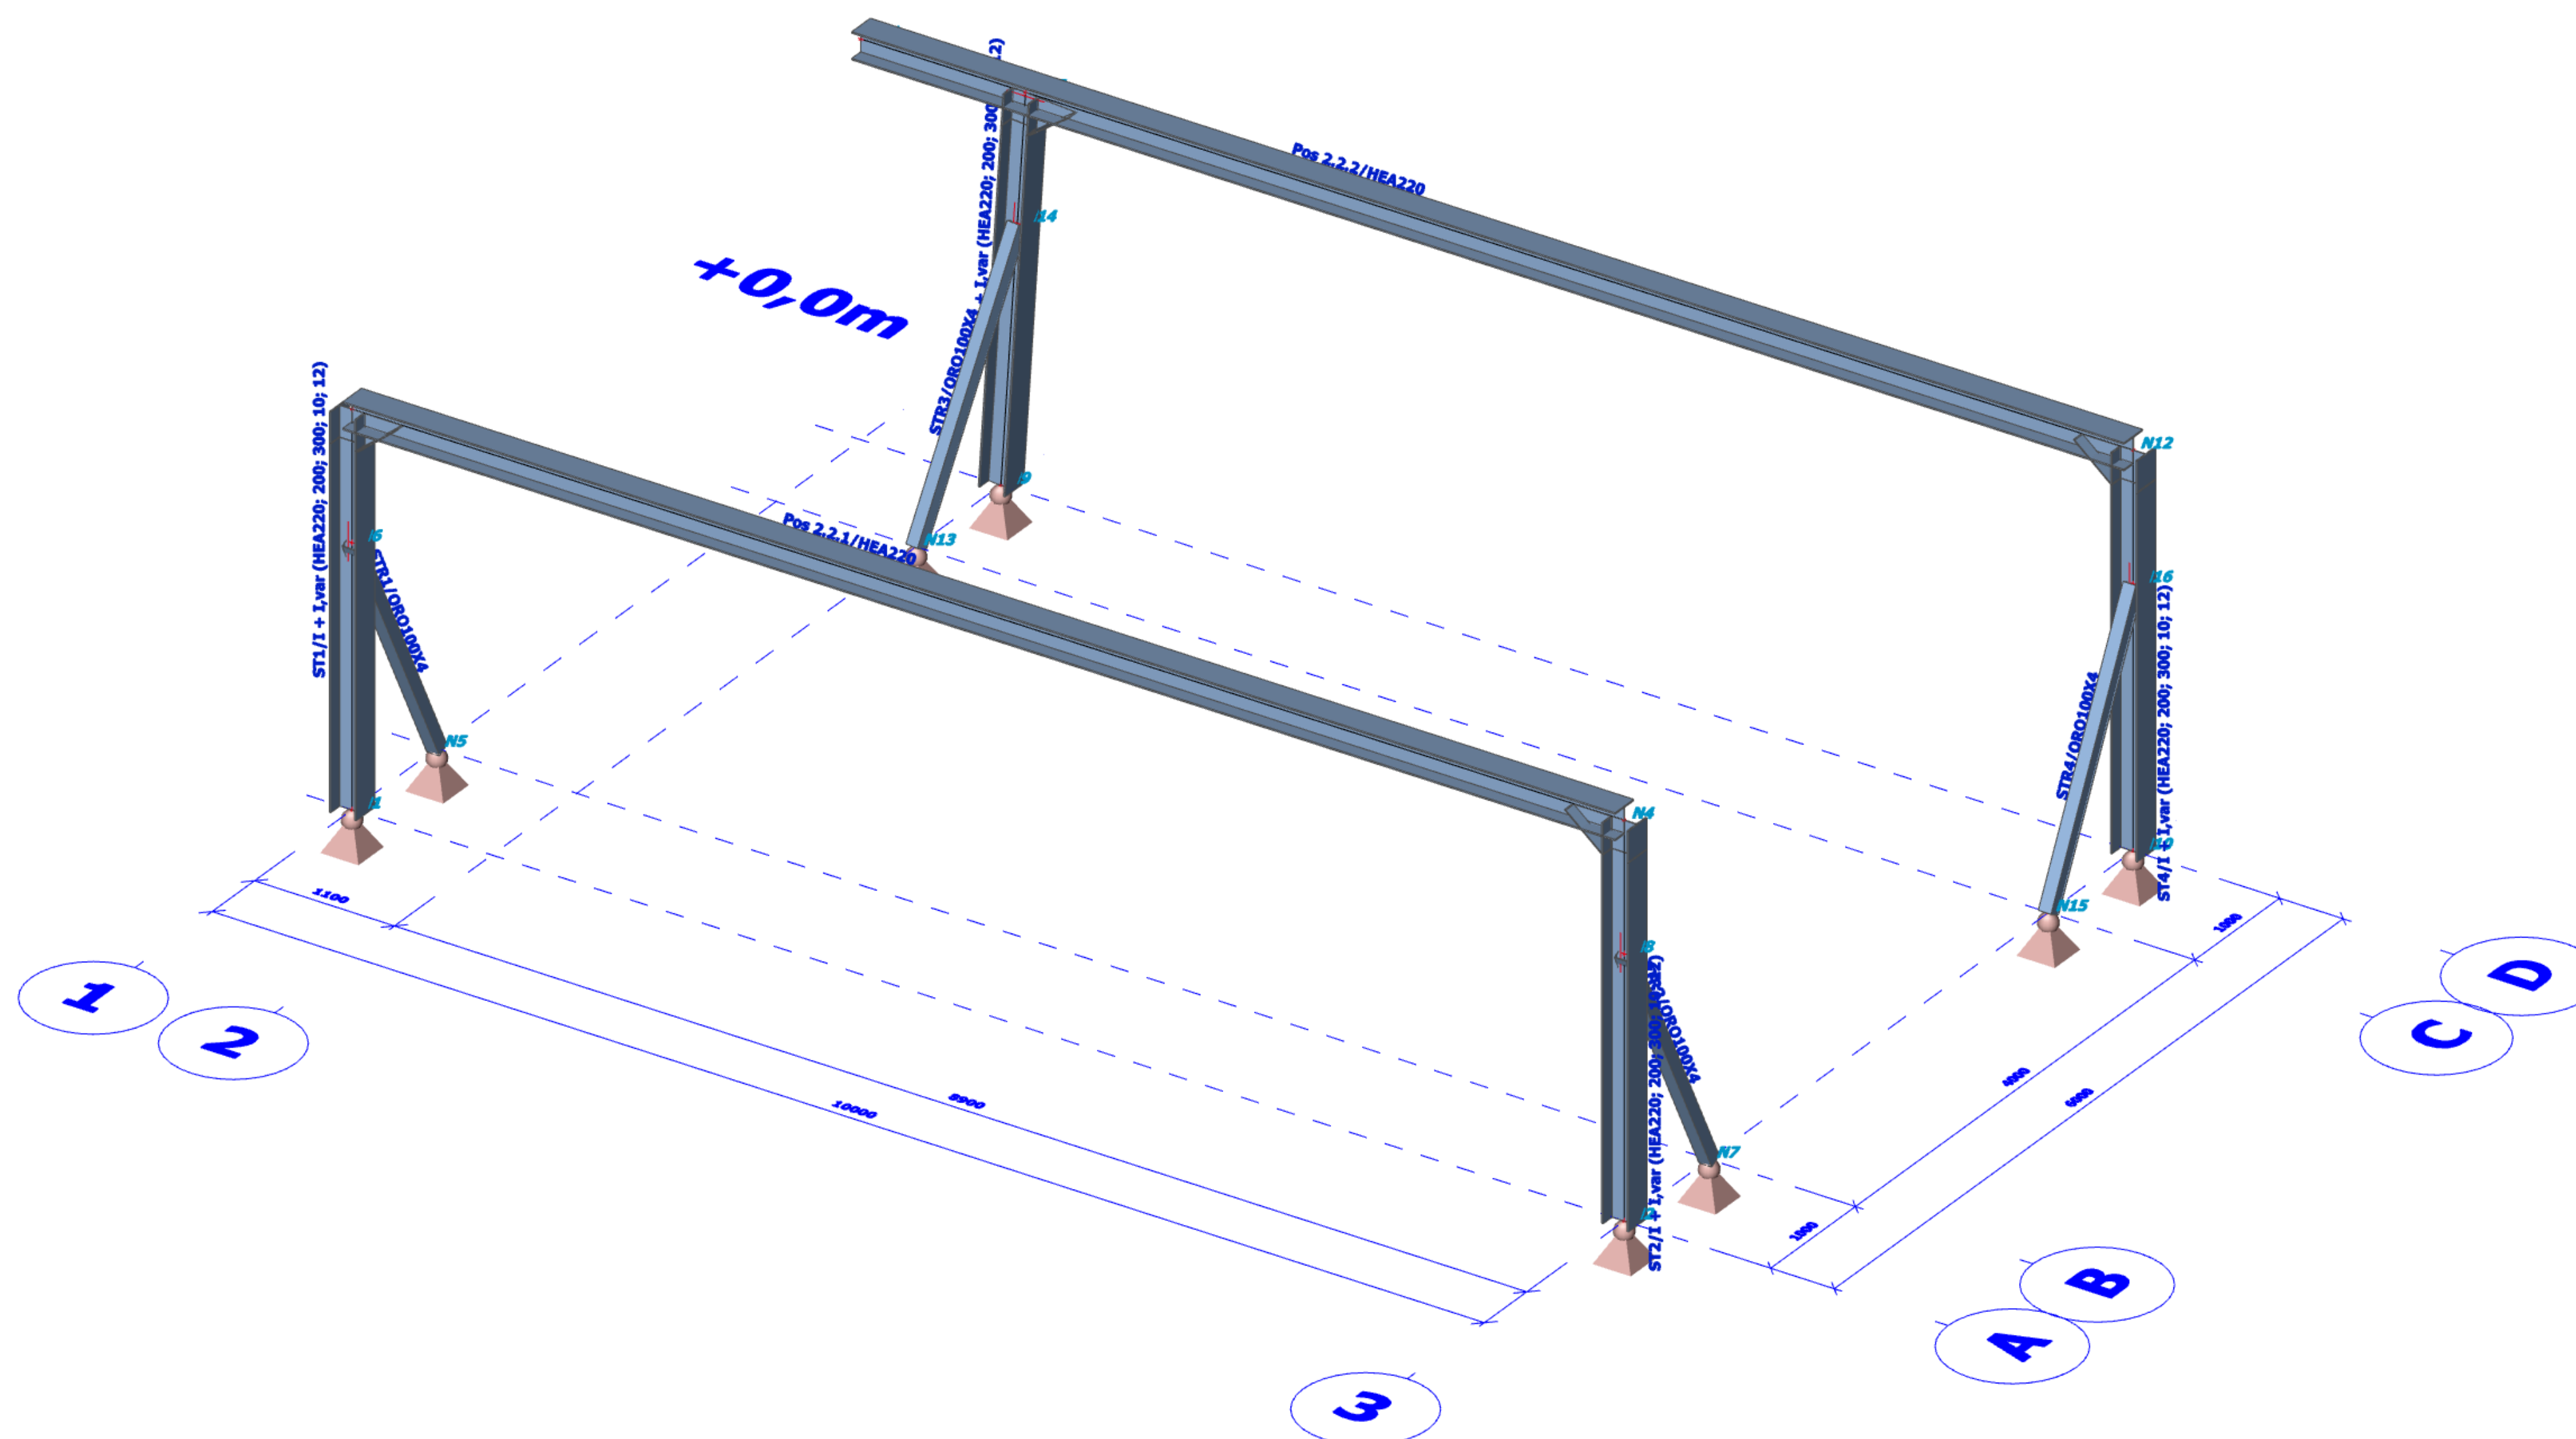

AIXINEERING



STATIKPLAN

ELV- Unterkonstruktion

S-01

Übersichtsplan

Projektnummer: 20004

Author: Wisniewski

Scale: 1:50

Date: 06.02.2020

Time of print: 16:47

Checked by:

Signature: